


Do not scale from drawings. All discrepancies to be reported to the architect immediately. All dimensions to be verified by contractor on site prior to any works.



ISSUED FOR: DISCUSSION	
KENNEDY FITZGERALD ARCHITECTS LLP	
3 EGLANTINE PLACE BELFAST BT9 6EY [T] 028 9066 1632 [F] 028 9066 4532 [E] info@kennedyfitzgerald.com [W] www.kennedyfitzgerald.com	
PROJECT NO: 3498	PROJECT TITLE: FISHERWICK PRES. CHURCH OUTREACH CENTRE
DRAWING TITLE: PROPOSED GROUND FLOOR PLAN	
DRAWING FILE PATH: G:\Data\3498\FisherwickPresbyterianChurch	SCALE: 1:50 @ A0
DATE: JULY 2016	DRAWN BY: DR
CHECKED BY: MF	
DRAWING NUMBER: 3498 (P) 0025	
REV NO:	

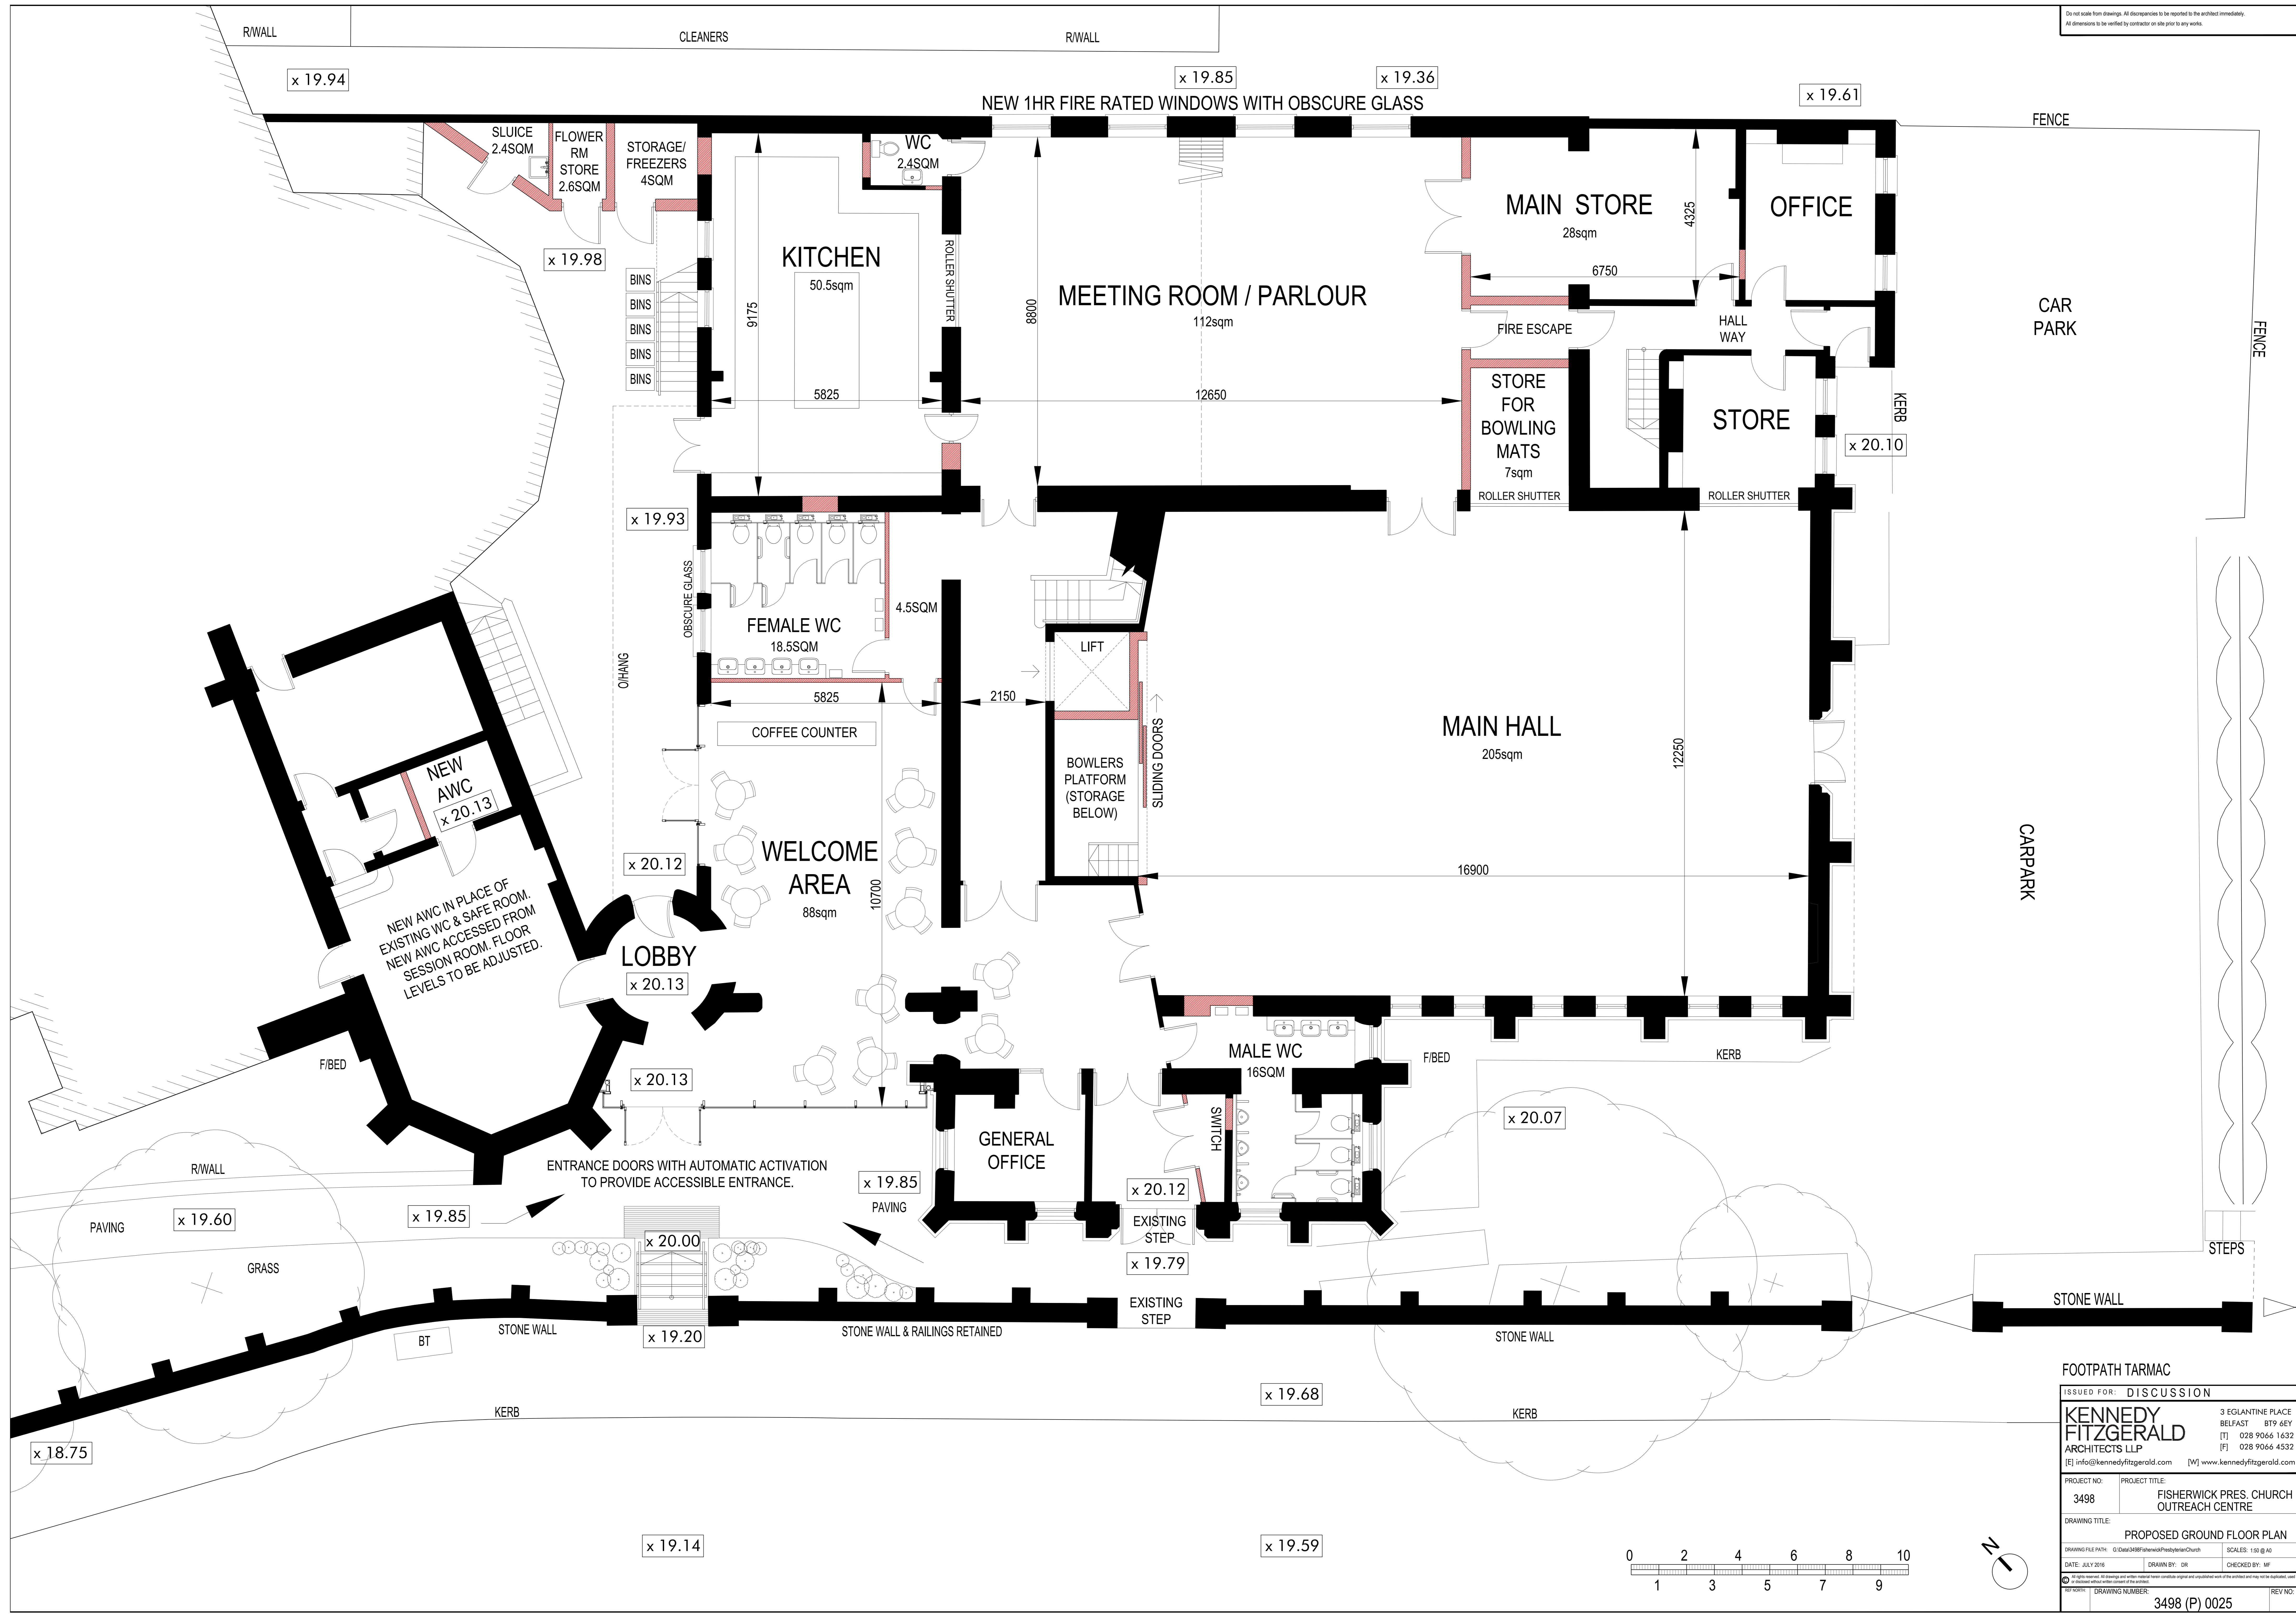