


Do not scale from drawings. All discrepancies to be reported to the architect immediately.
All dimensions to be verified by contractor on site prior to any works.

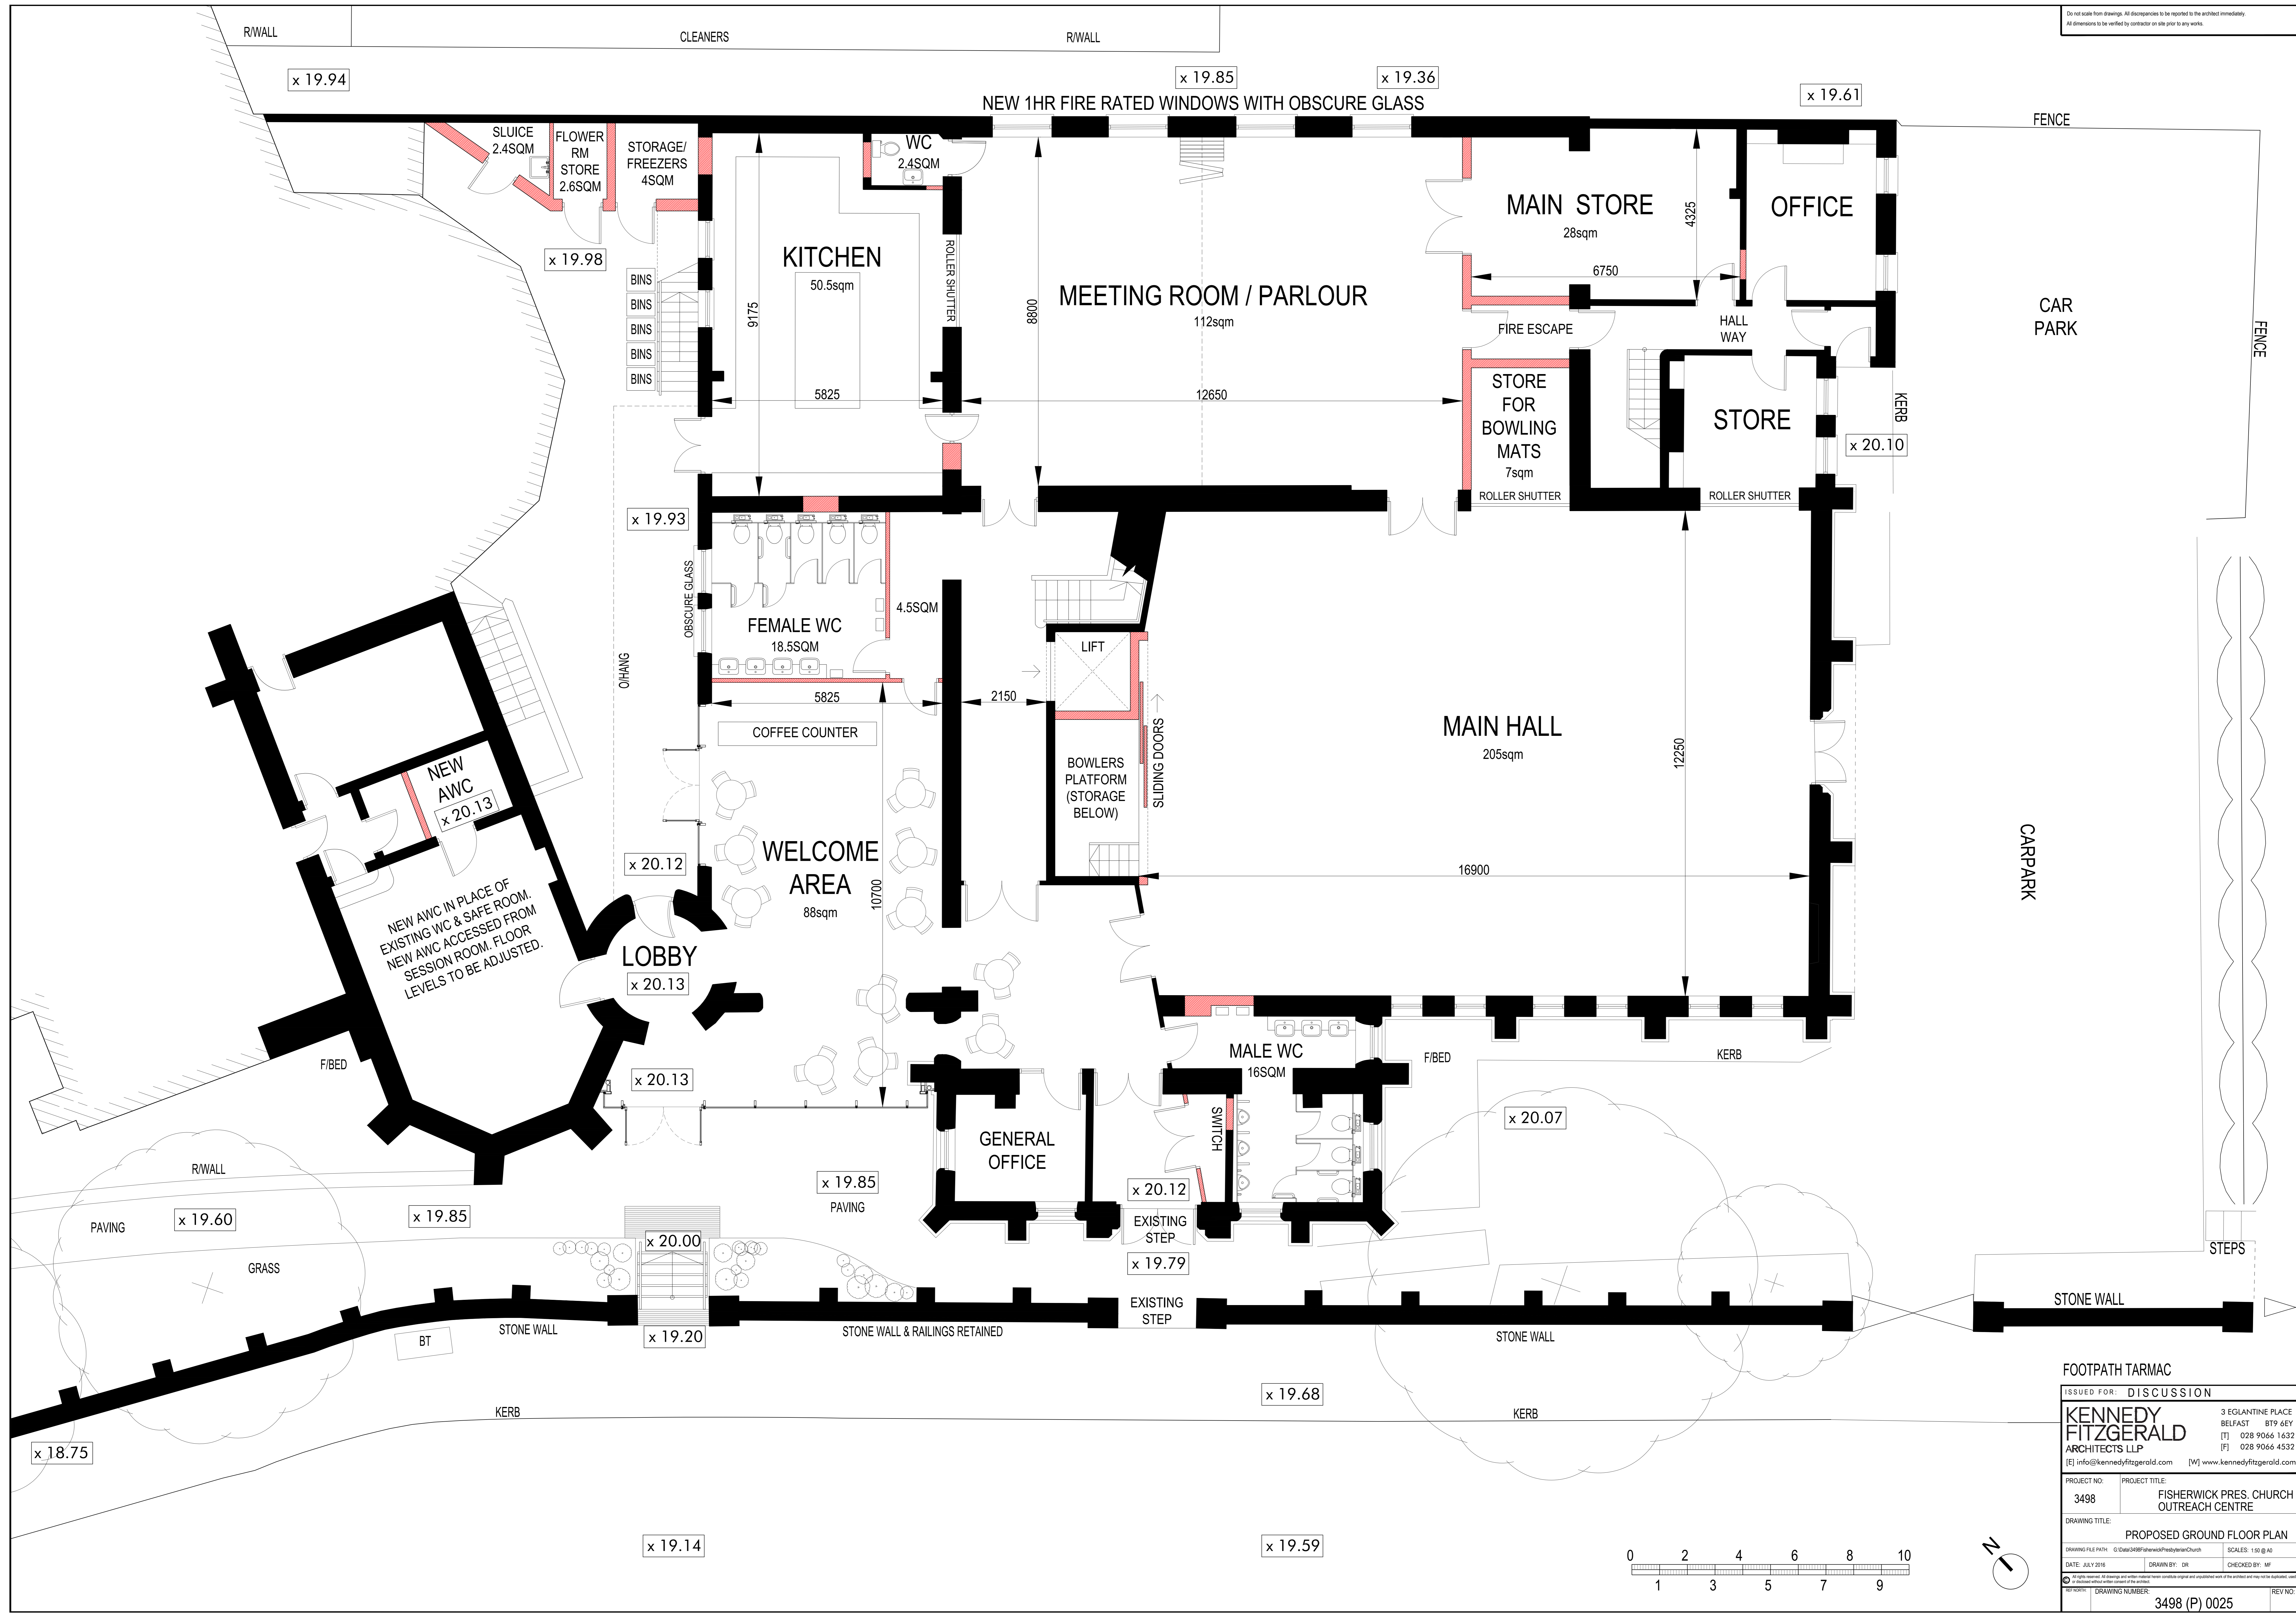

ISSUED FOR: DISCUSSION

KENNEDY FITZGERALD
ARCHITECTS LLP
[E] info@kennedyfitzgerald.com [W] www.kennedyfitzgerald.com

PROJECT NO: 3498 PROJECT TITLE: FISHERWICK PRES. CHURCH OUTREACH CENTRE

DRAWING TITLE: PROPOSED GROUND FLOOR PLAN

SCALE: 1:50 @ A0

DATE: JULY 2016 DRAWN BY: JRM CHECKED BY: MF

DRAWING NUMBER: 3498 (P) 0025 REV NO:

